


OTHER LANDS OF WYE RIVER FARMS, INC.

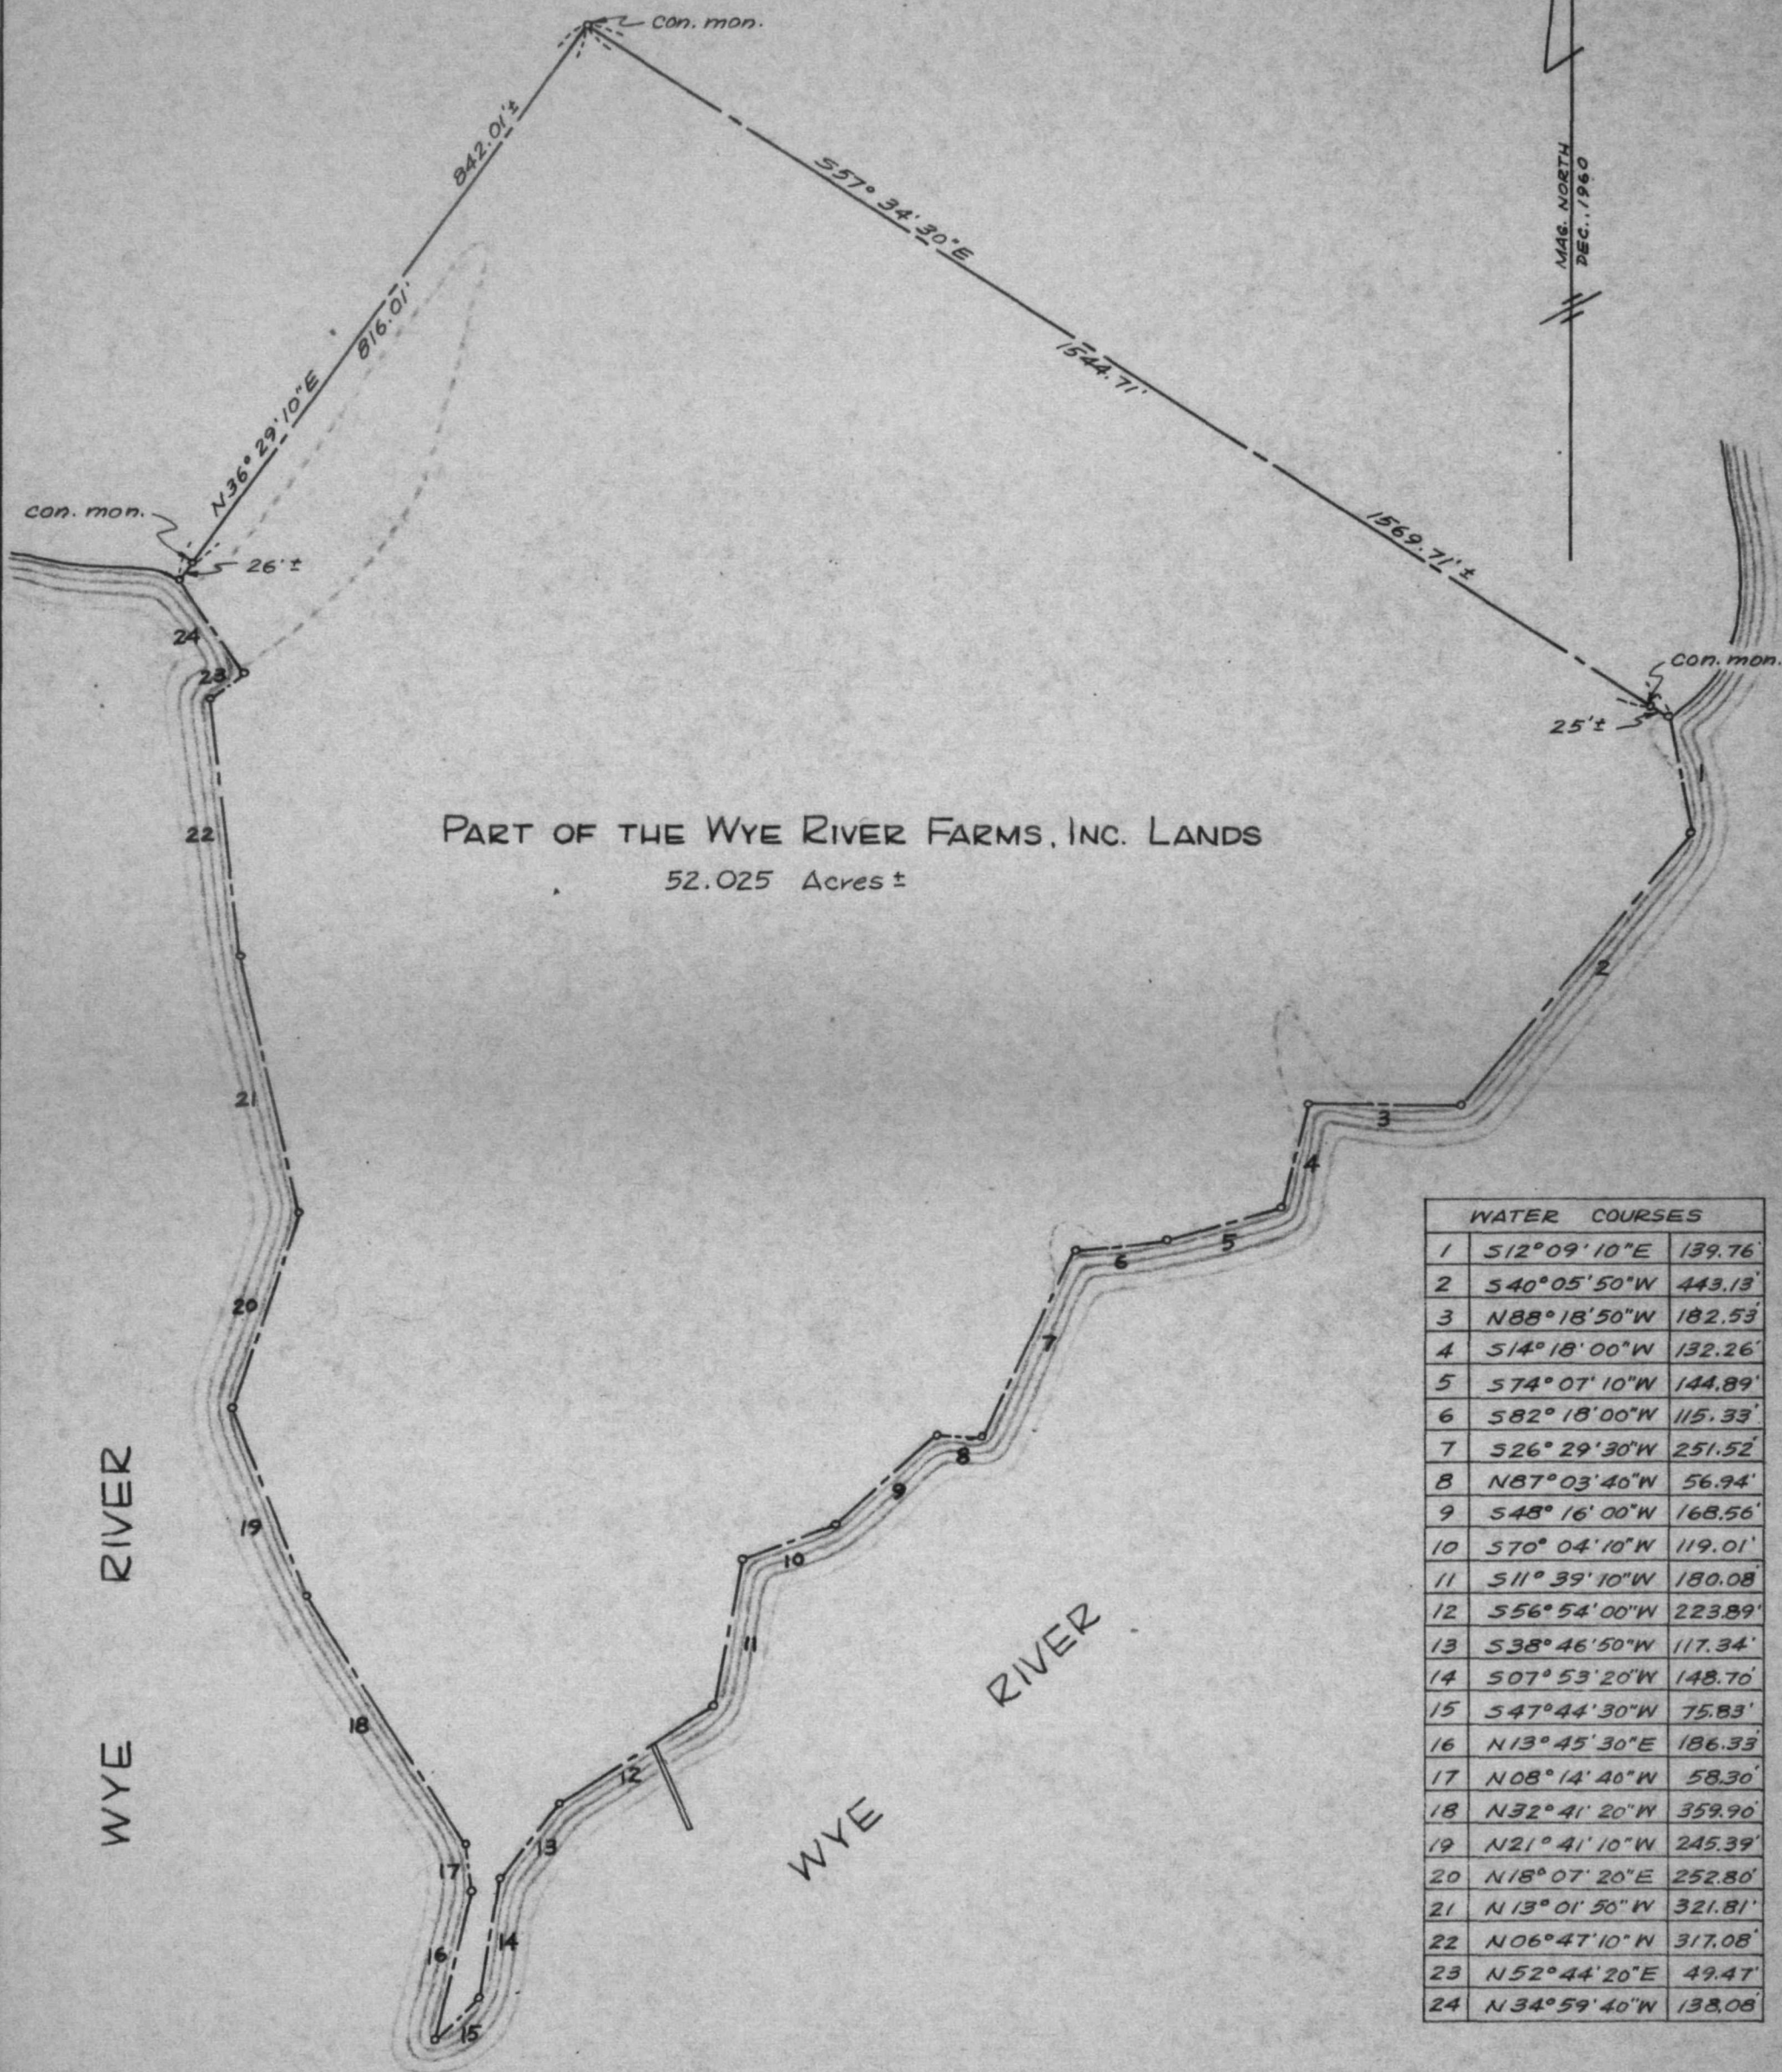

WATER COURSES		
1	S 12° 09' 10" E	139.76'
2	S 40° 05' 50" W	443.13'
3	N 88° 18' 50" W	182.53'
4	S 14° 18' 00" W	132.26'
5	S 74° 07' 10" W	144.89'
6	S 82° 18' 00" W	115.33'
7	S 26° 29' 30" W	251.52'
8	N 87° 03' 40" W	56.94'
9	S 48° 16' 00" W	168.56'
10	S 70° 04' 10" W	119.01'
11	S 11° 39' 10" W	180.08'
12	S 56° 54' 00" W	223.89'
13	S 38° 46' 50" W	117.34'
14	S 07° 53' 20" W	148.70'
15	S 47° 44' 30" W	75.83'
16	N 13° 45' 30" E	186.33'
17	N 08° 14' 40" W	58.30'
18	N 32° 41' 20" W	359.90'
19	N 21° 41' 10" W	245.39'
20	N 18° 07' 20" E	252.80'
21	N 13° 01' 50" W	321.81'
22	N 06° 47' 10" N	317.08'
23	N 52° 44' 20" E	49.47'
24	N 34° 59' 40" W	138.08'

Note: The concrete monument shown 25' ± from the beginning of the 1st water course is S 31° 16' 10" W - 5979.29' from a stone marking the beginning of the 11th course of the whole tract as recorded in deed TSP 8/224.

PLAT OF A PART OF THE
WYE RIVER FARMS, INC. LANDS
NEAR QUEENSTOWN
5TH DISTRICT, QUEEN ANNES CO., MD.

Scale 1" = 200' March, 1961.

J. R. McCrone, Jr., Inc.
Centreville, Md.